


FRANKLYN STREET

MILTON STREET

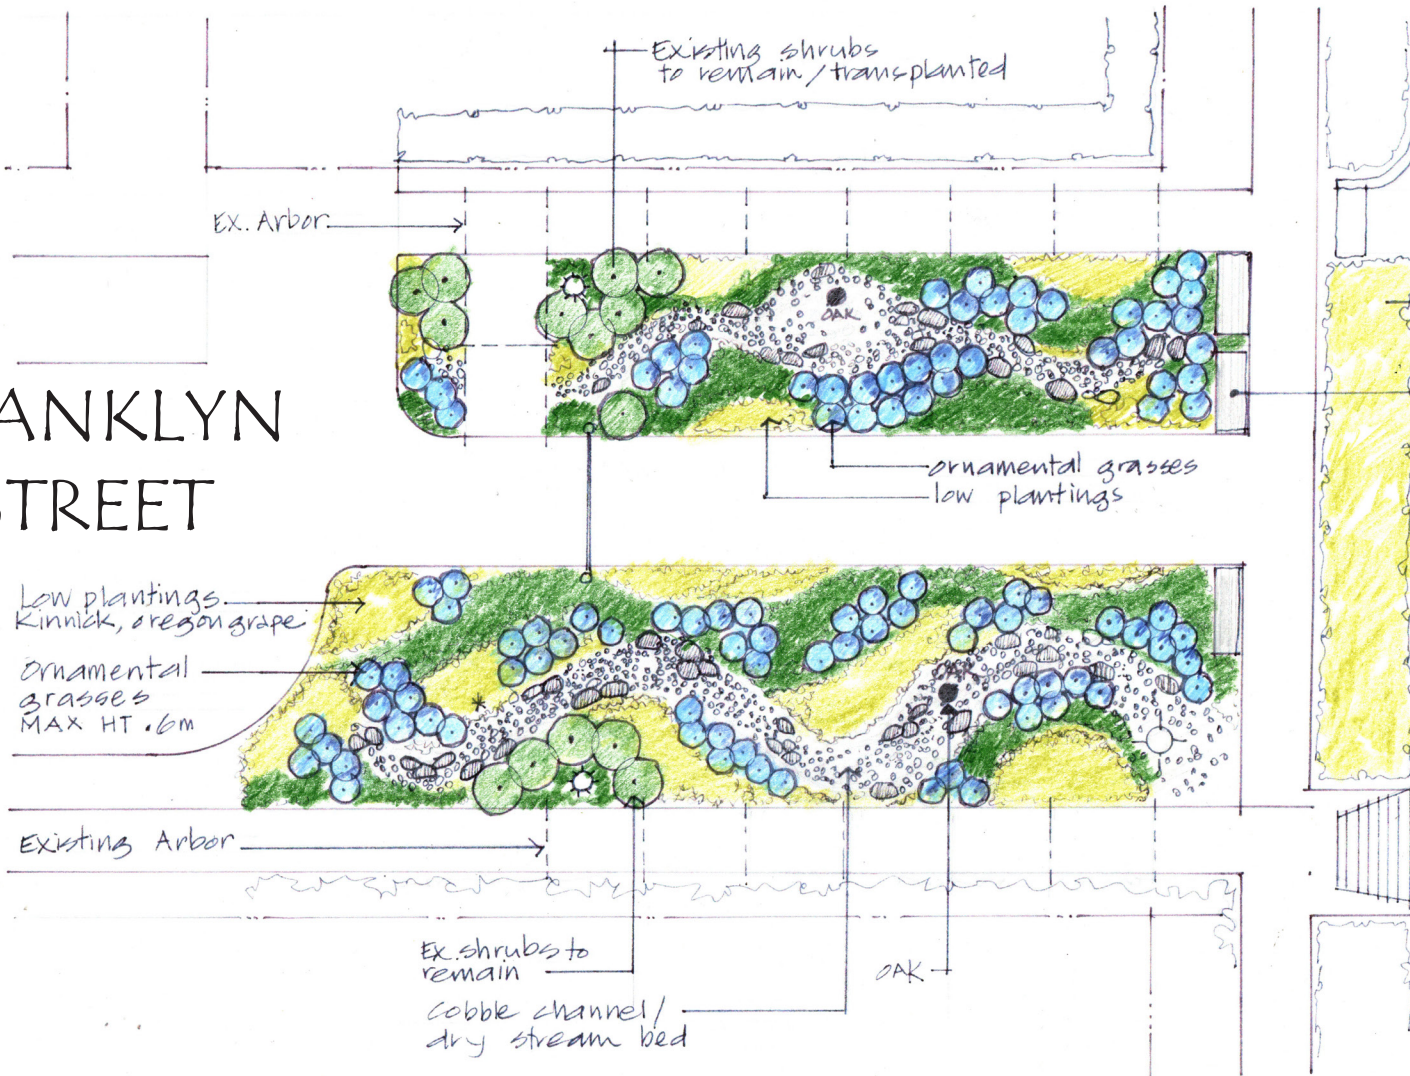

FRANKLYN
+ MILTON
PARKETTE

CONCEPT
PLAN 1:100m
13.04.23